


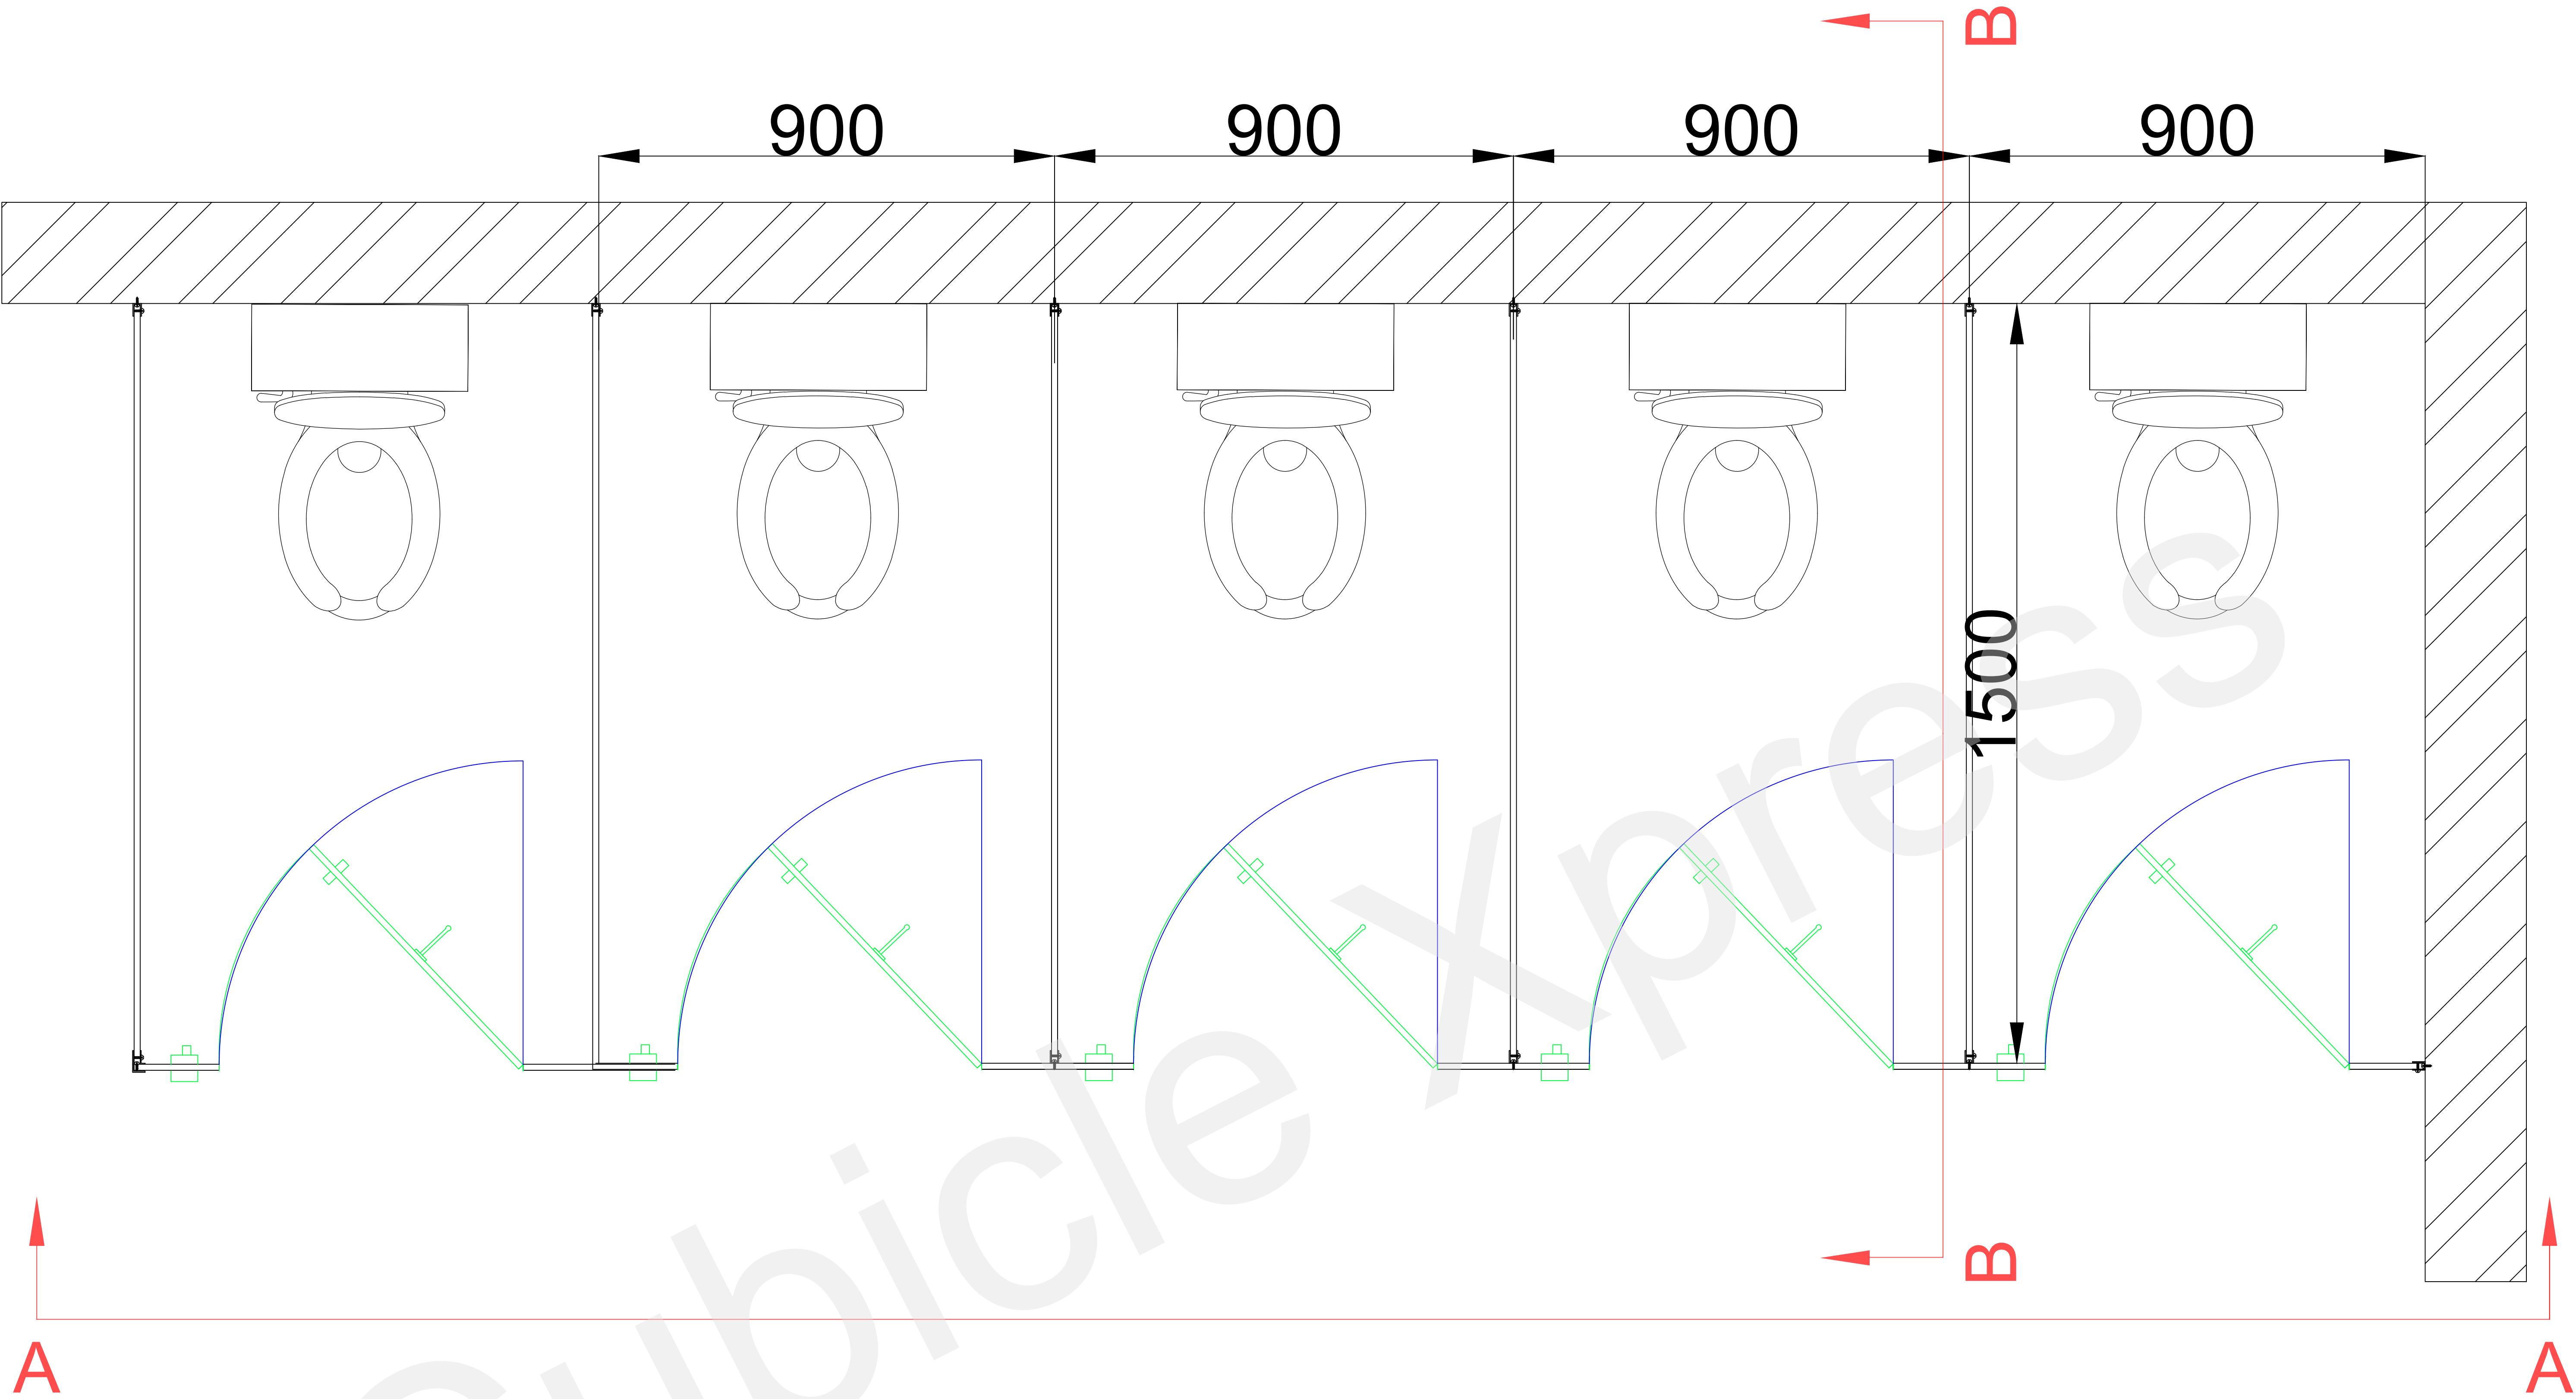

Note :  
All Dimensions are in mm unless specified

|                          |   |                   |
|--------------------------|---|-------------------|
| <input type="checkbox"/> | A | Approved          |
| <input type="checkbox"/> | B | Approved as noted |
| <input type="checkbox"/> | C | Revise & Resubmit |
| <input type="checkbox"/> | D | Information       |

Floor Details :

Title :  
Cubicle 5 - Right

Note:  
Total No of cubicles : 05 No's

| Sr | Accessories   | Material      |
|----|---------------|---------------|
| 1  | Panel         | 12 mm Thick   |
| 2  | Divider       | 12 mm Thick   |
| 3  | Profiles      | Alu. Anodised |
| 4  | Coat Hook     | SS 304 Grade  |
| 5  | Hinges        | SS 304 Grade  |
| 6  | Door Knob     | SS 304 Grade  |
| 7  | IndicatorLock | SS 304 Grade  |
| 8  | Leg           | SS 316 Grade  |

Laminate:  
Body \*  
Door \*

Client :

Project:


|         | Name | Date | Sign |
|---------|------|------|------|
| S Visit |      |      |      |
| DRWN    |      |      |      |
| CHKD    |      |      |      |

Released for approval of


☒ Shop Drawing  
☐ Construction  
☐ As Built



This is the sole property of Cubiclexpress. It should not copied & changed without written approval.

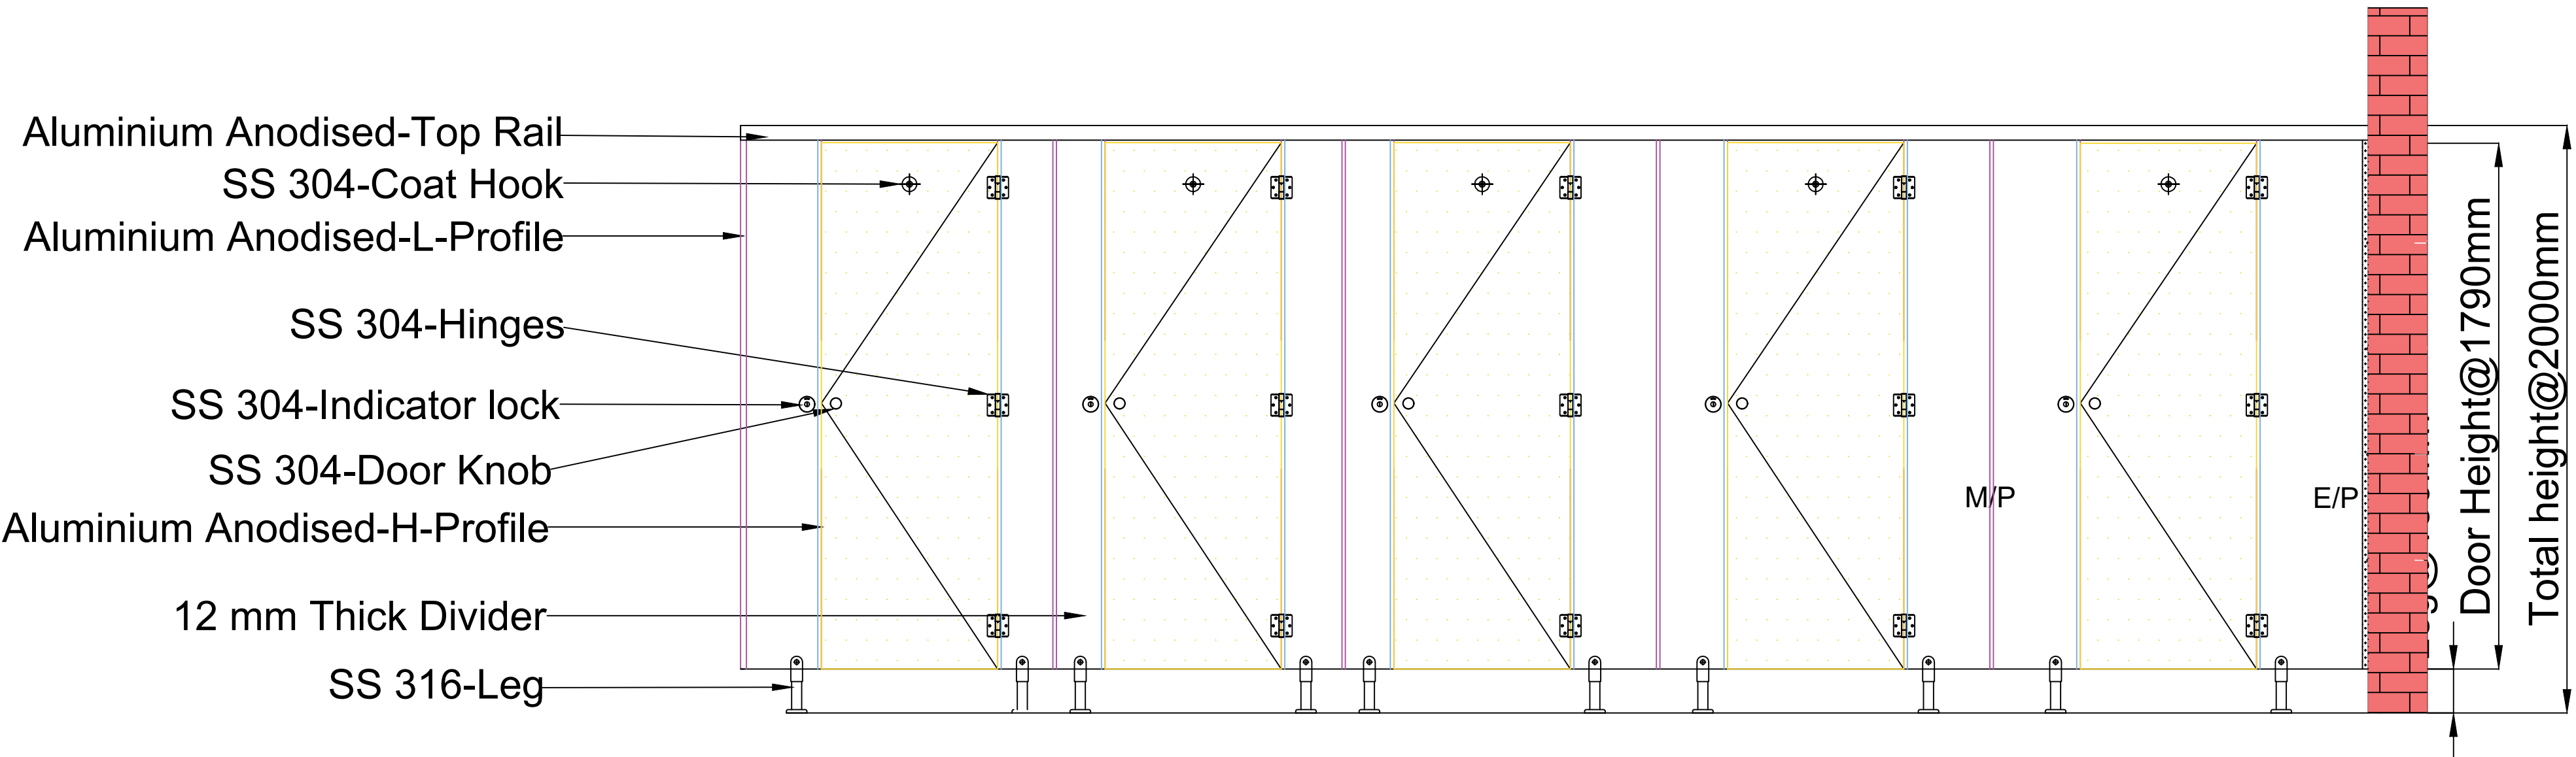

ELEVATION-AA

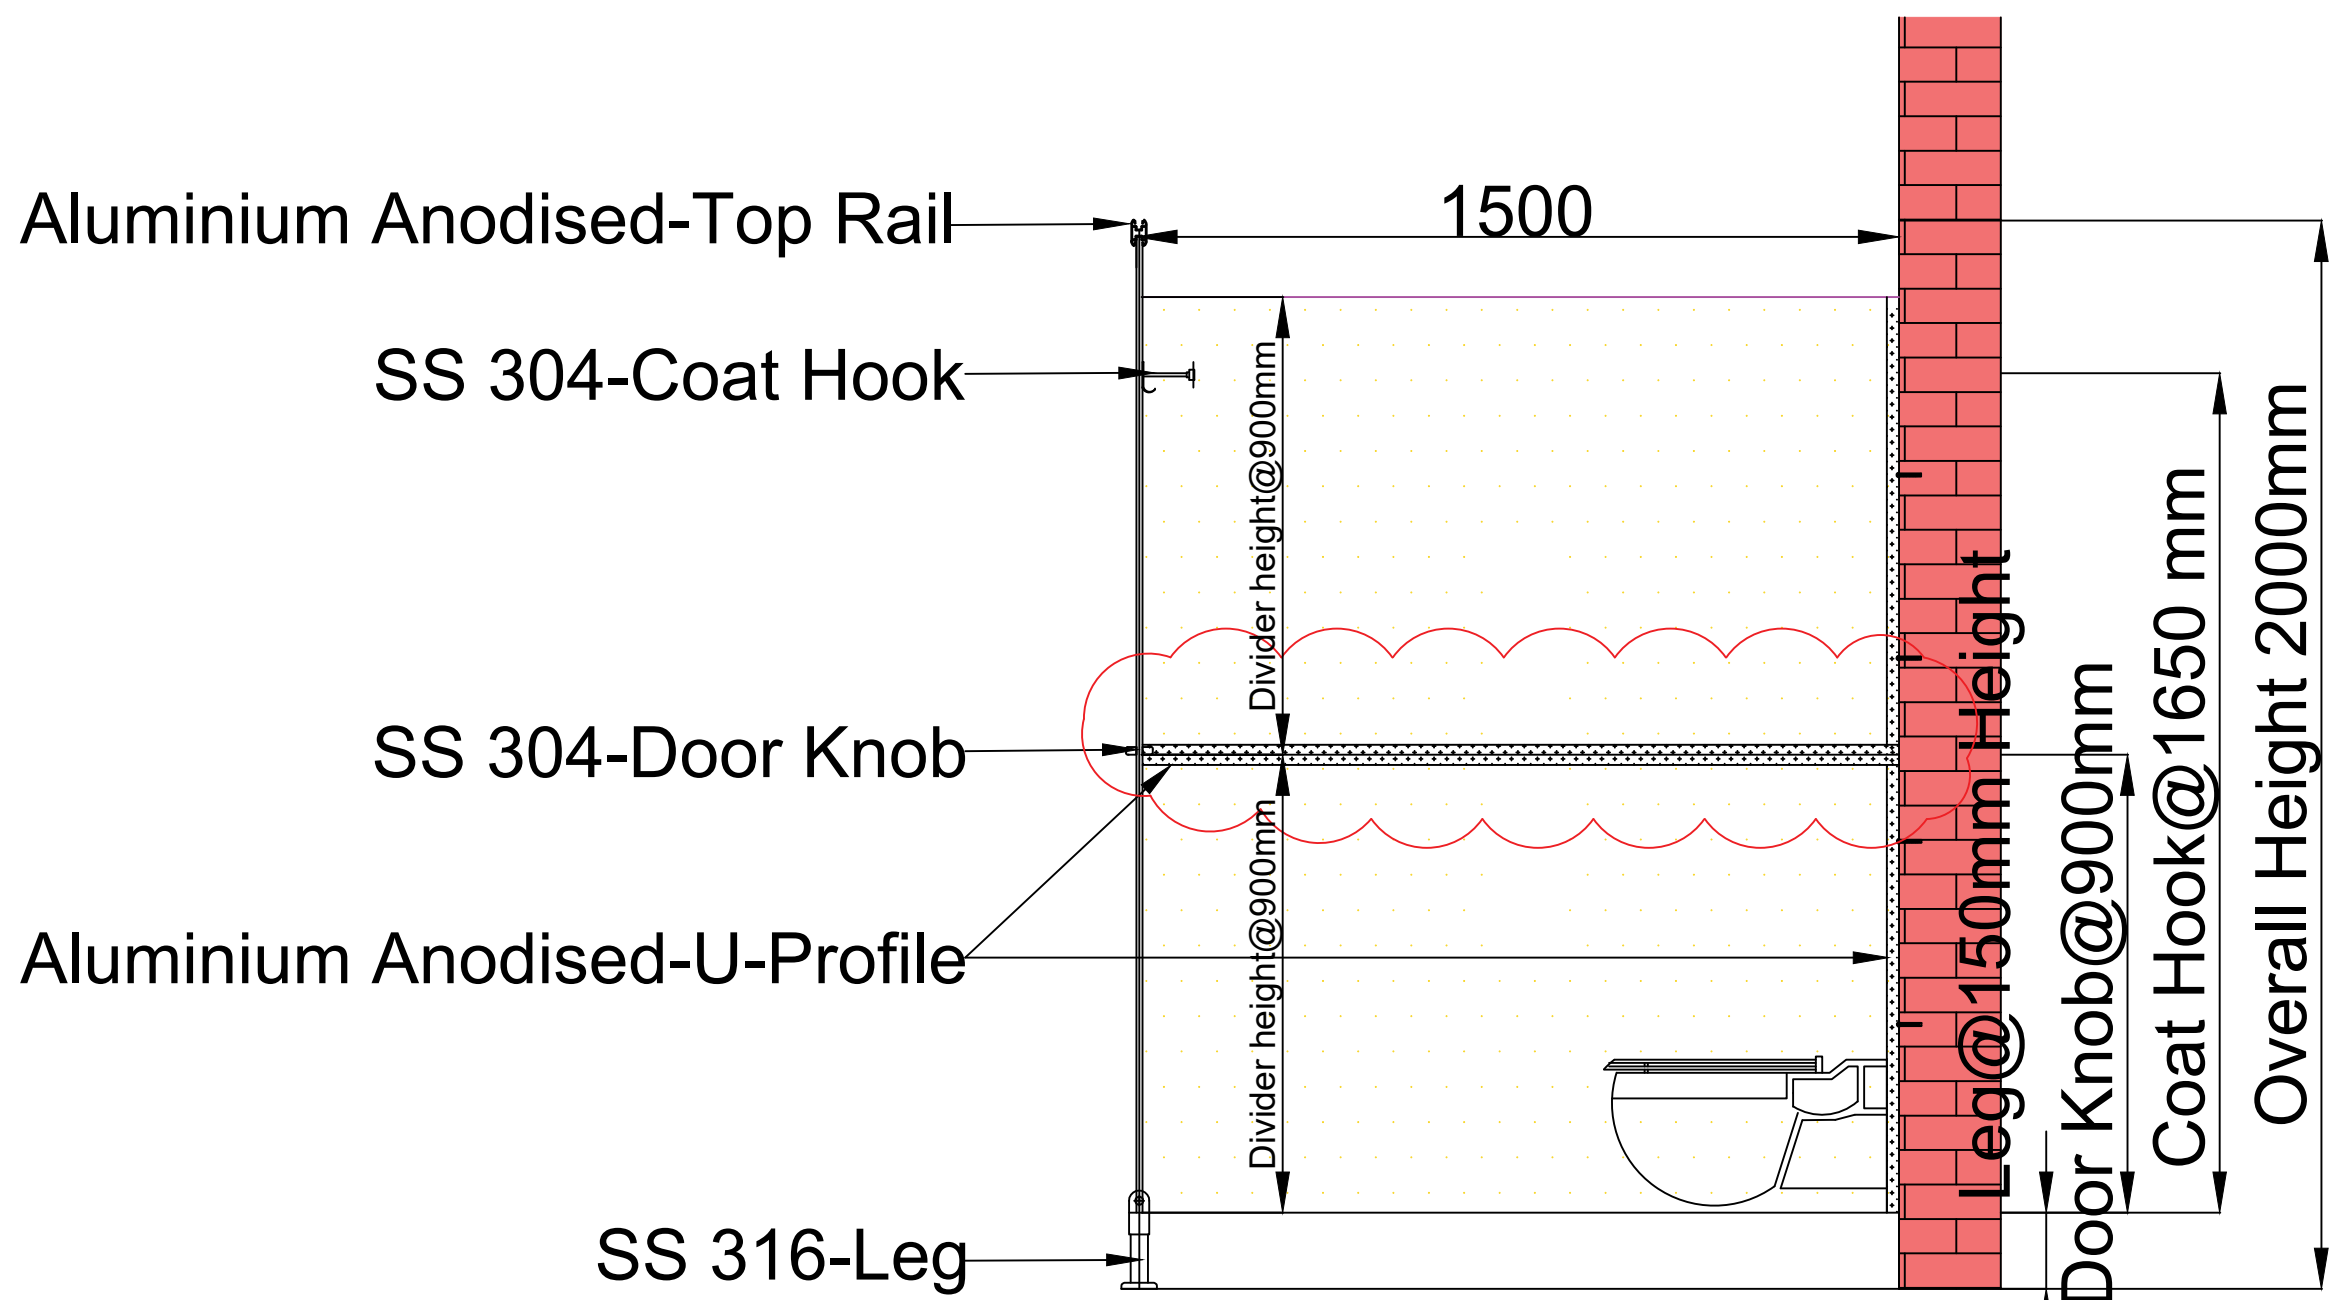

SECTION-BB

Note:- this drawing is intended only for the recipient not for the circulation